


ADIS Model NG - F

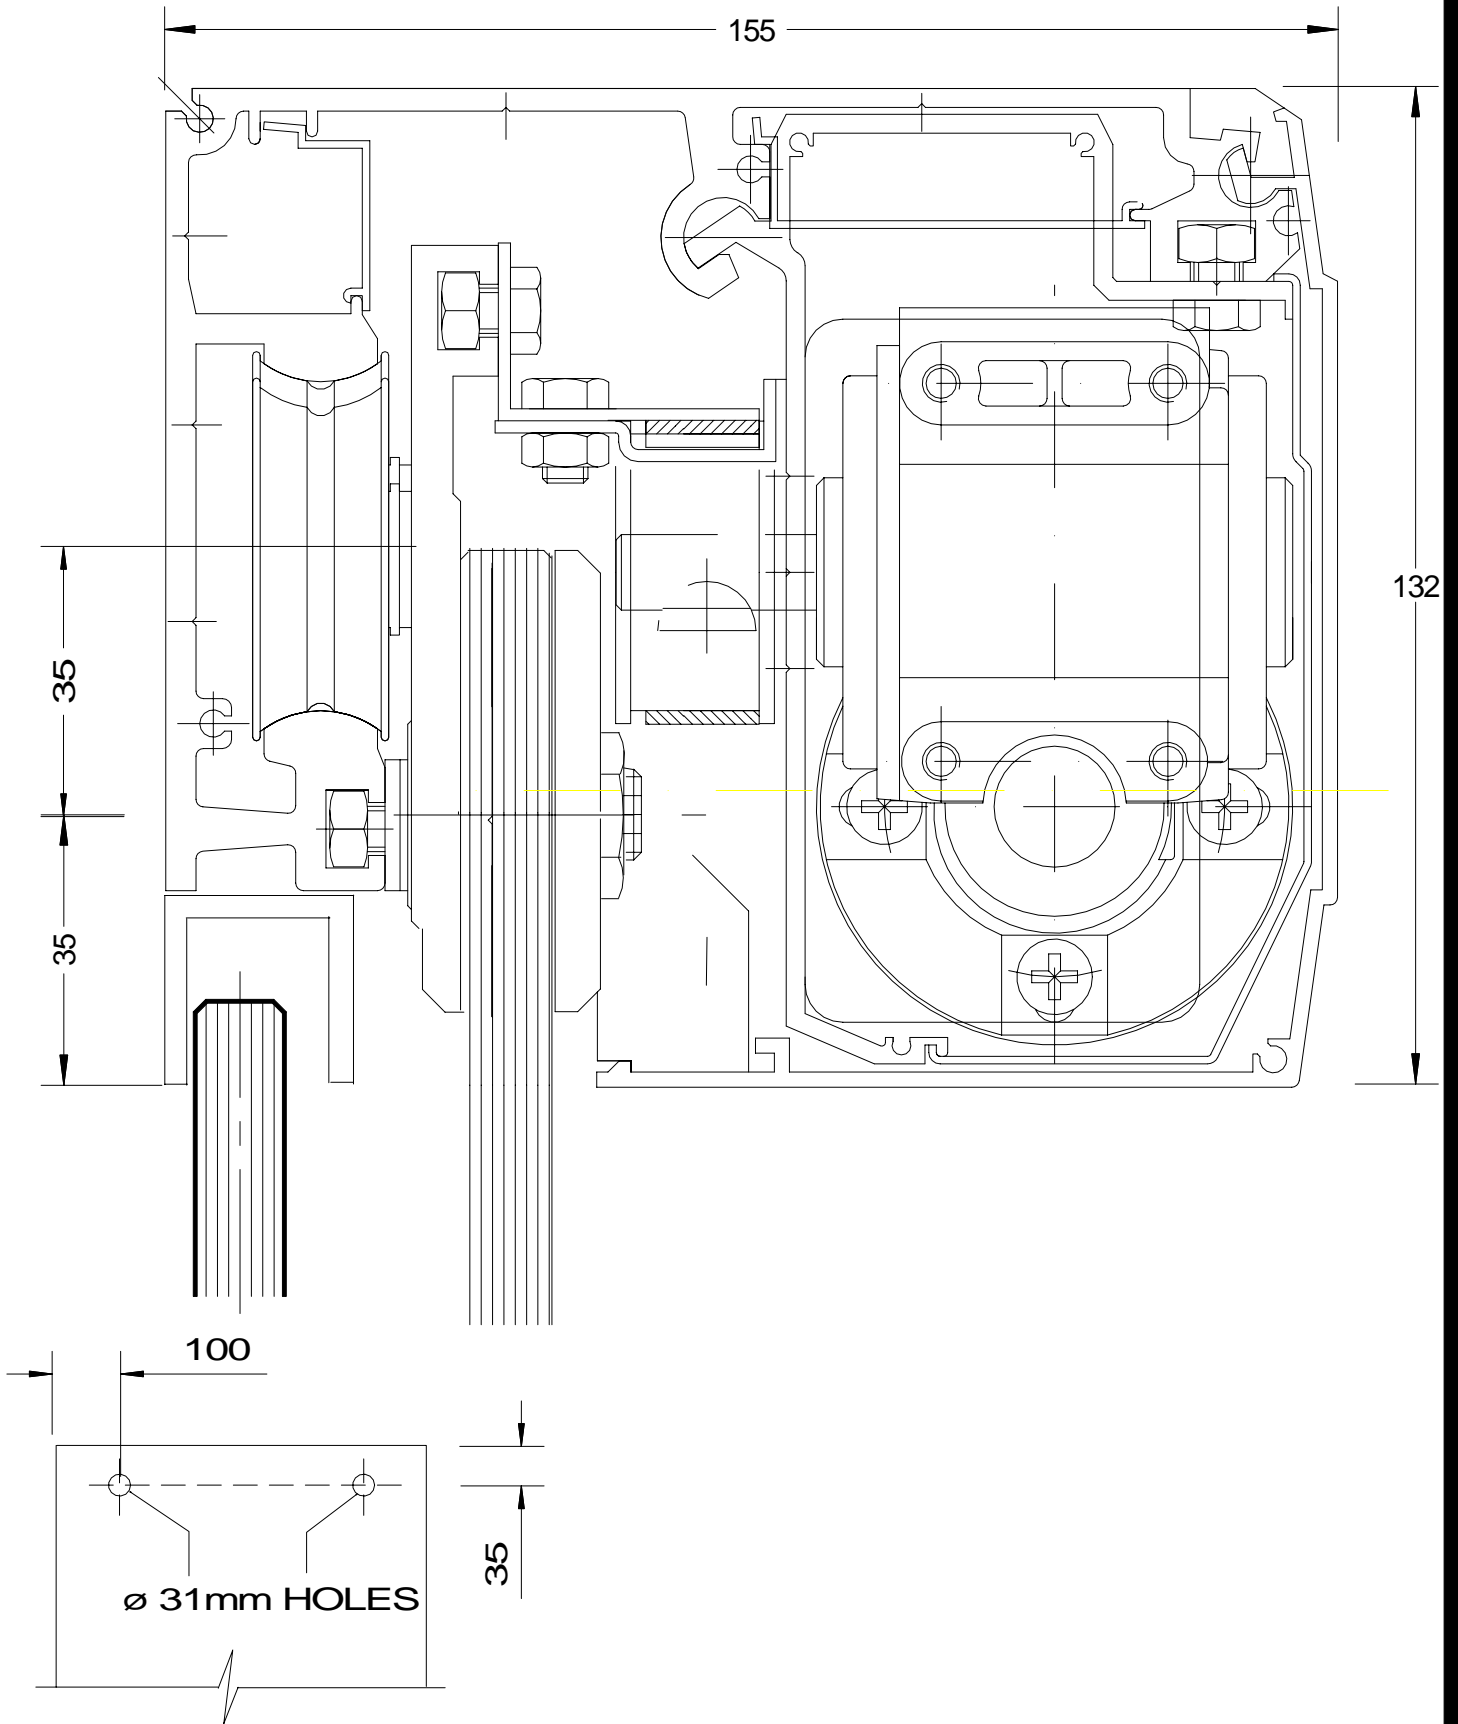

GLASS DOOR PREPARATION

DOOR HEIGHT =
DISTANCE FROM UNDERSIDE OF PELMET TO
HIGHEST FLOOR POINT, +70mm, LESS 10mm
FOR FLOOR CLEARANCE = DOOR HEIGHT

Full Scale

